



AVAILABLE
965-1,672 SF



Monroe Center

19551 STATE ROUTE 2, MONROE, WASHINGTON, 98272

Alex Vlaski
425-505-2700
alexv@jshproperties.com



RETAIL
AVAILABLE
1,672 SF
DEMISABLE

JSH | PROPERTIES, INC.

7325 166TH AVENUE NE, SUITE F-260 | REDMOND, WA 98052
425.455.0500 | www.jshproperties.com

AVAILABLE
965-1,672 SF



AVAILABLE
965-1,672 SF



Property Highlights

- Anchored by Safeway, Ben Franklin, McDonalds, Wells Fargo & KFC
- Neighborhood center with excellent visibility and access.
- Over 31,000 cars per day on State Route 2 / Steven's Pass Hwy
- Opportunity for Pylon sign placement.

2021 DEMOGRAPHICS	1 MILE	3 MILE	5 MILE
POPULATION	8,572	27,824	39,021
HOUSEHOLDS	3,022	8,514	12,501
AVERAGE HOUSEHOLD INCOME	\$97,458	\$118,759	\$127,921
DAYTIME EMPLOYEES	9,696	24,964	33,916

Signage
Available




THE INFORMATION CONTAINED HEREIN HAS BEEN GIVEN TO US BY THE OWNER OF THE PROPERTY OR OTHER SOURCES WE DEEM RELIABLE. WE HAVE NO REASON TO DOUBT ITS ACCURACY, BUT WE DO NOT GUARANTEE IT. ALL INFORMATION SHOULD BE VERIFIED PRIOR TO PURCHASE OR LEASE. SITE PLANS ARE NOT TO SCALE. MAP INFORMATION AND MERCHANTS SHOWN ARE SUBJECT TO CHANGE.

MONROE RETAIL CENTER SITE PLAN



AVAILABLE	SF	RENT	NNN
SUITE#4+#5	1,672	\$22.00/SF	\$6.41/SF
SUITE #5	965	\$22.00/SF	\$6.41/SF


7,577 VPD - CHAIN LAKE ROAD

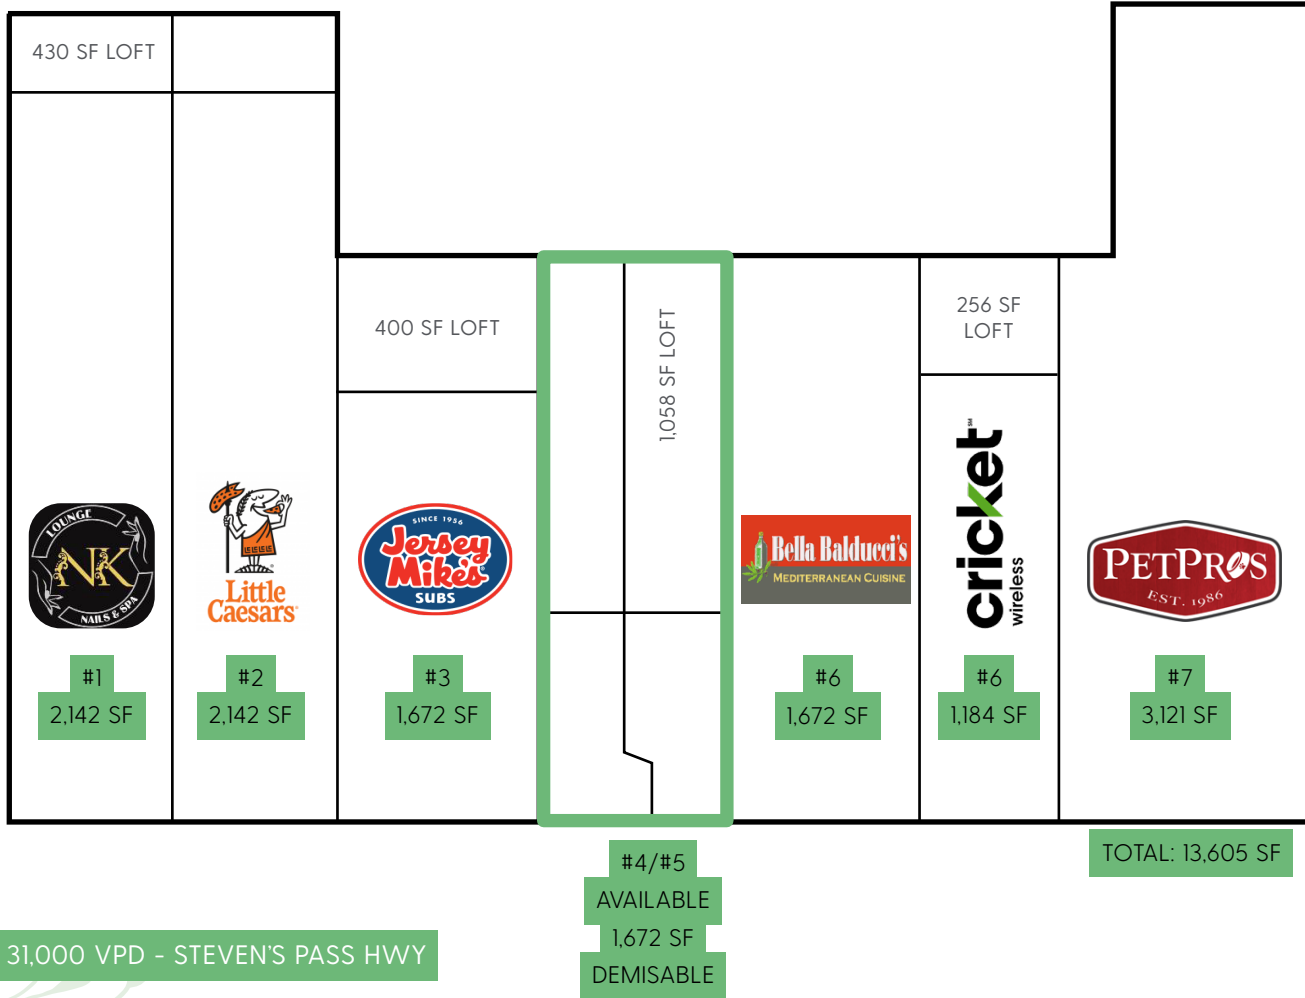

- Anchor Ben Franklin
- #1 NK Nail Lounge
- #2 Little Caesar's
- #3 Jersey Mike's
- #4 AVAILABLE
- #5 AVAILABLE
- #6 Bella Balducci
- #7 Cricket Wireless
- #8 Pet Pros
- Anchor Safeway
- Pad Wells Fargo
- Pad McDonalds
- Pad KFC
- Wild Birds Unlimited
- Elite Lock & Safe
- Whitfield's Auto Licensing
- Pet Shop
- Sky Valley Dance Center
- Fusion Diner
- Shell

Anchored by Safeway, Ben Franklin, McDonalds, and KFC with excellent visibility and access. Located in the heart of Monroe, projected to grow 7.2% in population by 2026.

THE INFORMATION CONTAINED HEREIN HAS BEEN GIVEN TO US BY THE OWNER OF THE PROPERTY OR OTHER SOURCES WE DEEM RELIABLE. WE HAVE NO REASON TO DOUBT ITS ACCURACY, BUT WE DO NOT GUARANTEE IT. ALL INFORMATION SHOULD BE VERIFIED PRIOR TO PURCHASE OR LEASE. SITE PLANS ARE NOT TO SCALE. MAP INFORMATION AND MERCHANTS SHOWN ARE SUBJECT TO CHANGE.

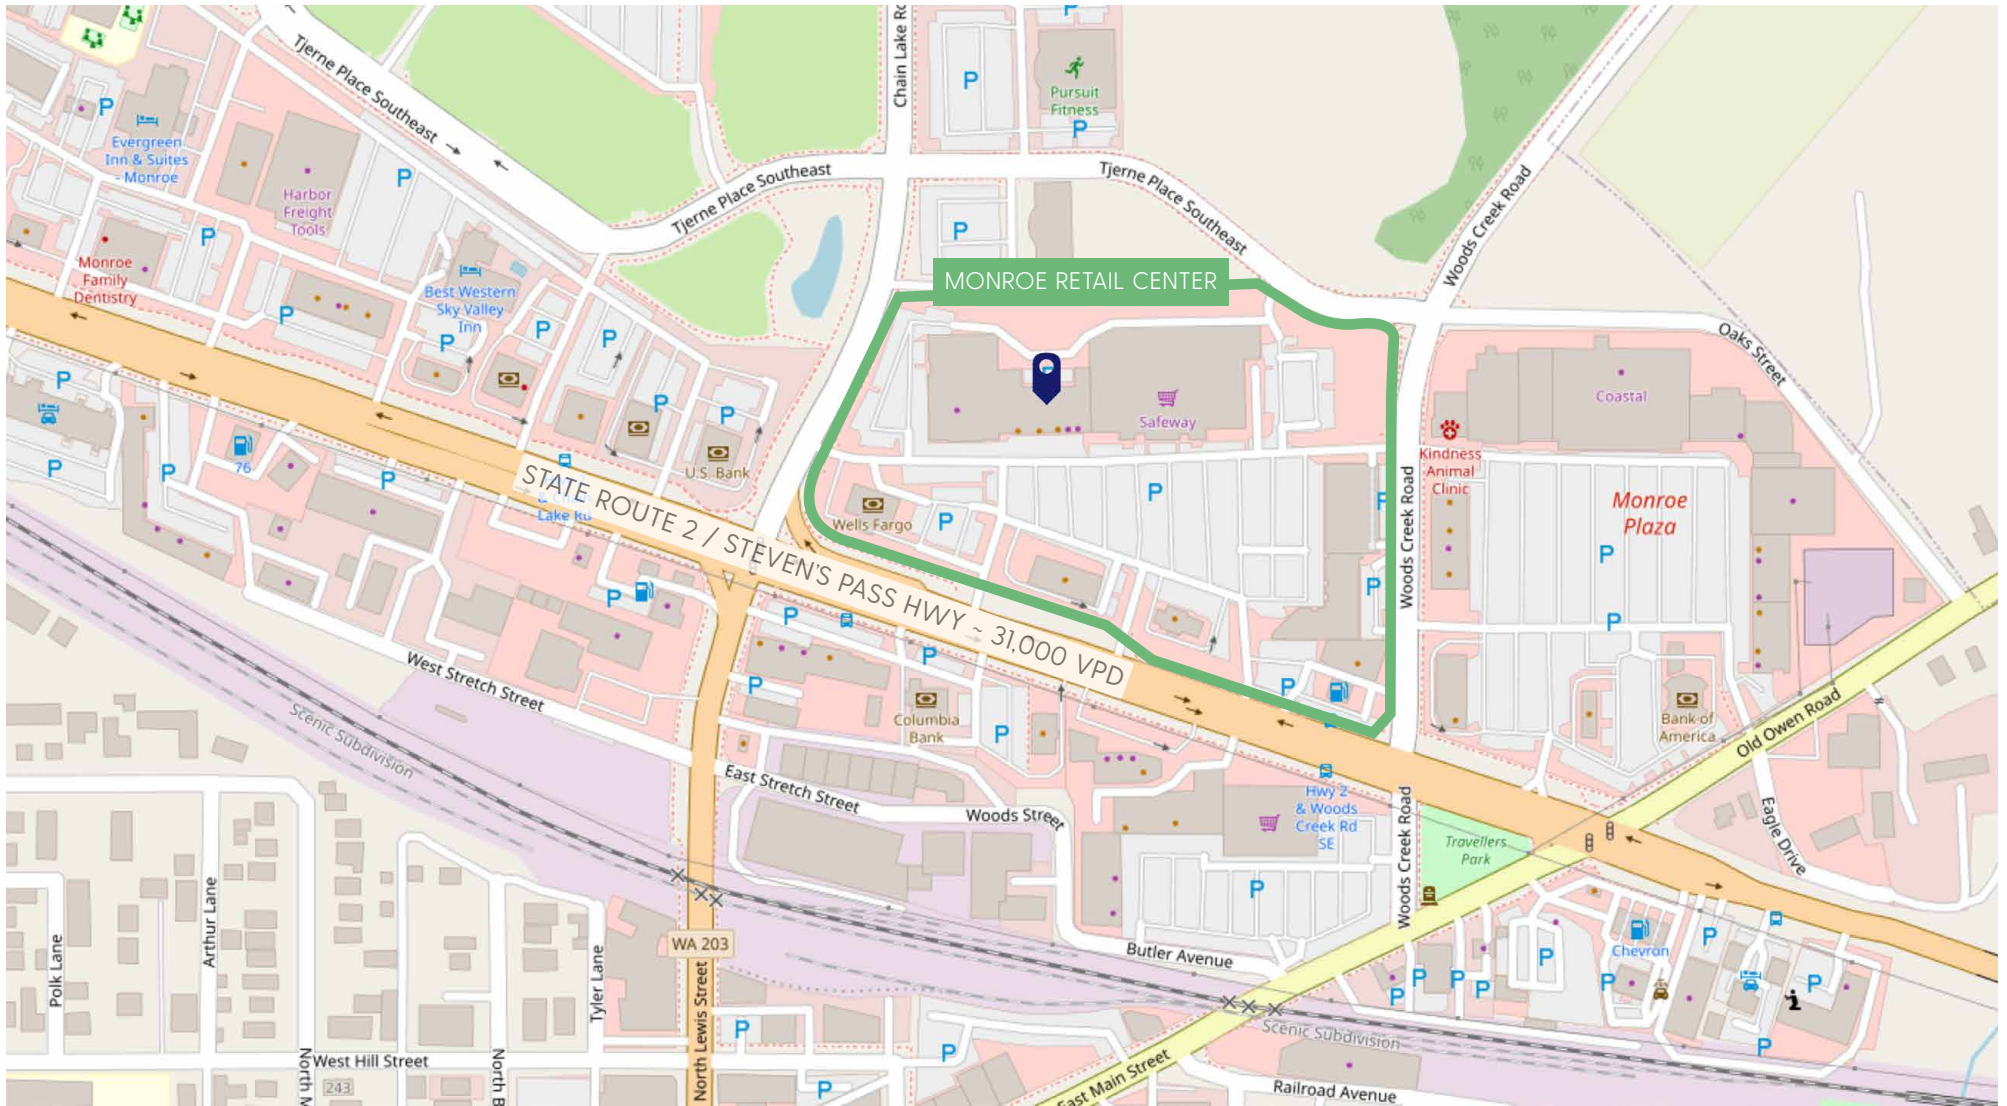

Vehicles per Day
State Route 2

31,000



Average Household Income
3 Mile Radius

\$118,759



2021 Average Family Size
3-Mile Radius

3.39




Median Age
1-Mile Radius

34.6

THE INFORMATION CONTAINED HEREIN HAS BEEN GIVEN TO US BY THE OWNER OF THE PROPERTY OR OTHER SOURCES WE DEEM RELIABLE. WE HAVE NO REASON TO DOUBT ITS ACCURACY, BUT WE DO NOT GUARANTEE IT. ALL INFORMATION SHOULD BE VERIFIED PRIOR TO PURCHASE OR LEASE. SITE PLANS ARE NOT TO SCALE. MAP INFORMATION AND MERCHANTS SHOWN ARE SUBJECT TO CHANGE.

MONROE RETAIL CENTER REGIONAL MAP

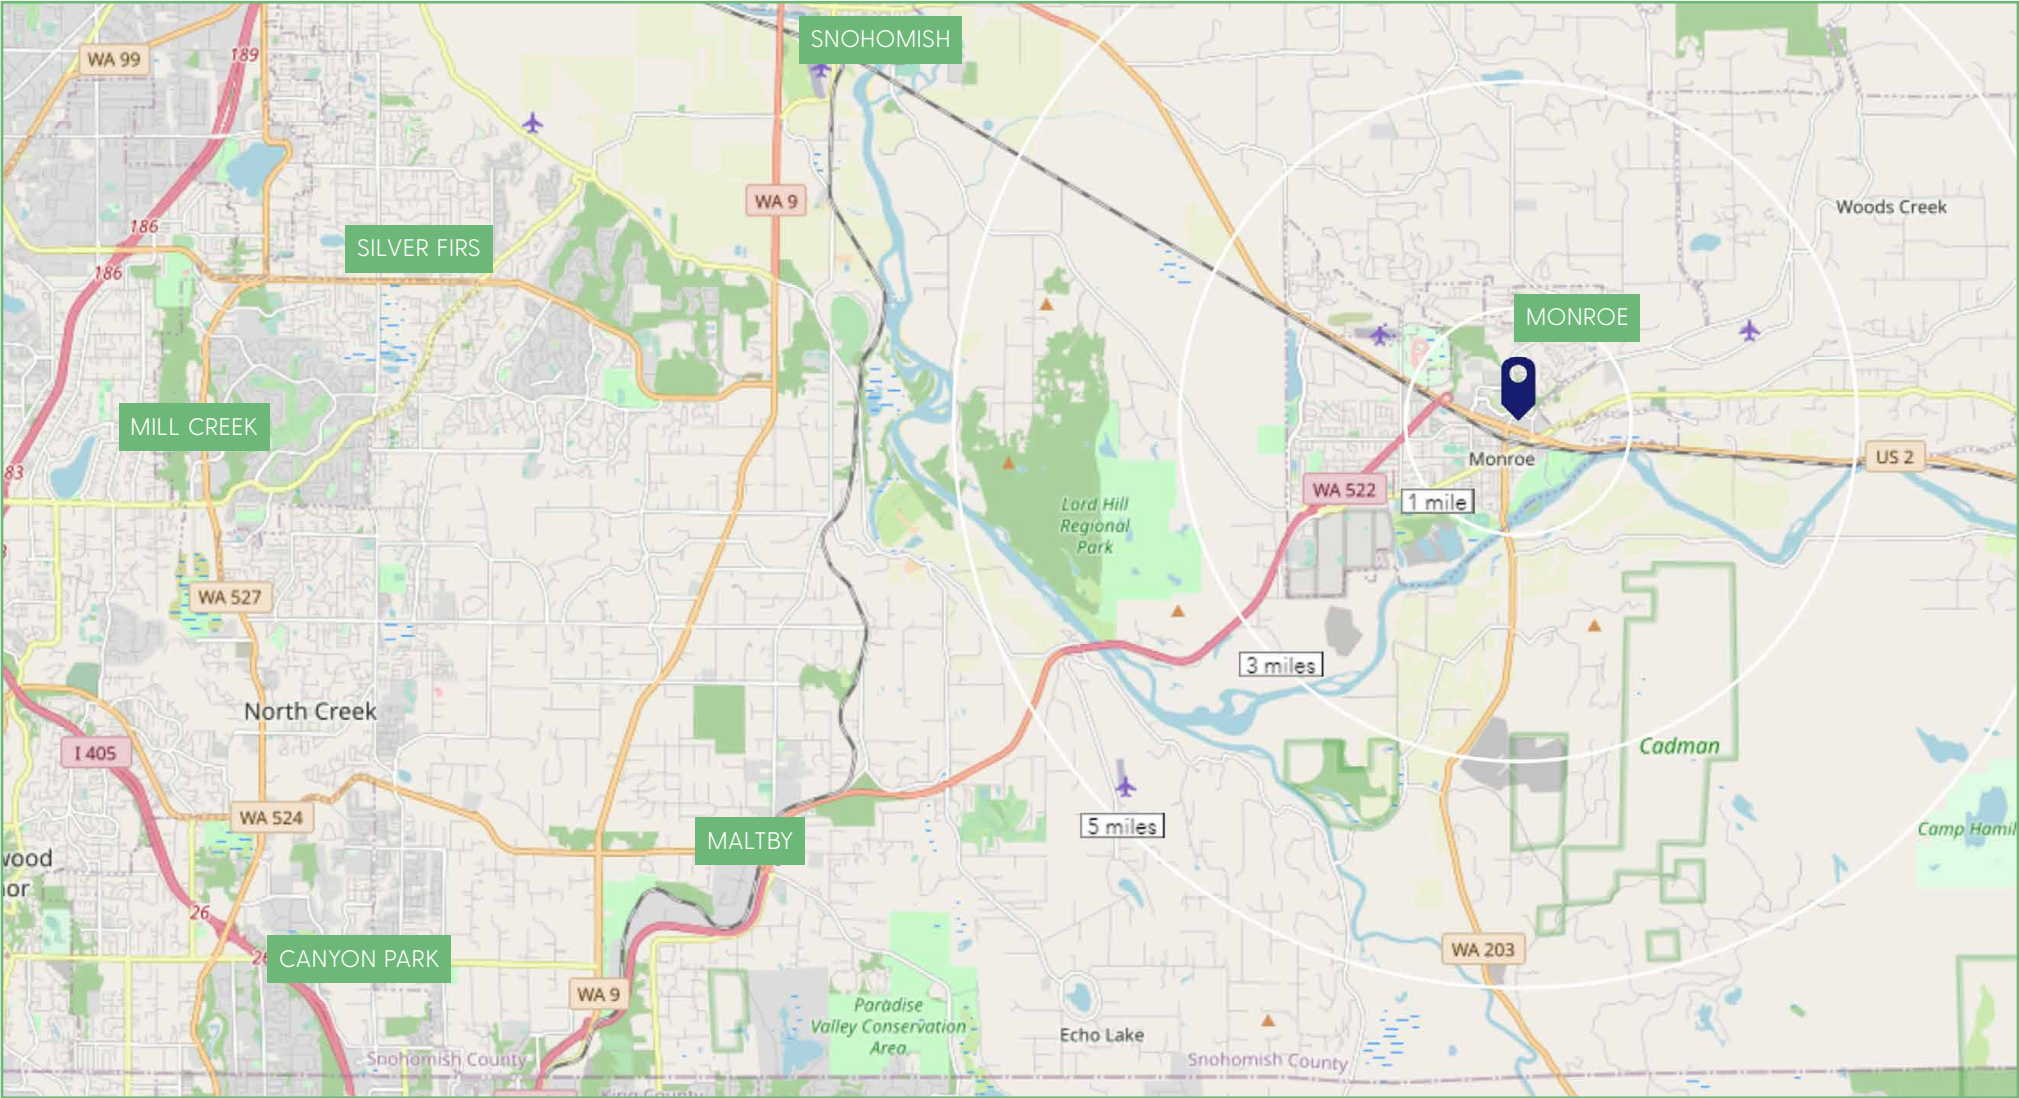

THE INFORMATION CONTAINED HEREIN HAS BEEN GIVEN TO US BY THE OWNER OF THE PROPERTY OR OTHER SOURCES WE DEEM RELIABLE. WE HAVE NO REASON TO DOUBT ITS ACCURACY, BUT WE DO NOT GUARANTEE IT. ALL INFORMATION SHOULD BE VERIFIED PRIOR TO PURCHASE OR LEASE. SITE PLANS ARE NOT TO SCALE. MAP INFORMATION AND MERCHANTS SHOWN ARE SUBJECT TO CHANGE.