



REDMOND  
TOWN CENTER



# REDMOND TOWN CENTER

7525 166th Avenue NE | Redmond, WA 98052

ALEX VLASKI  
[alexv@jshproperties.com](mailto:alexv@jshproperties.com)

JACOB MORGAN  
[jacobm@jshproperties.com](mailto:jacobm@jshproperties.com)

AARON BENNETT  
[aaronb@jshproperties.com](mailto:aaronb@jshproperties.com)

 JSH | PROPERTIES, INC.

425.455.0500 | [jshproperties.com](http://jshproperties.com)


**Redmond, Washington** offers all of the natural beauty and eclectic activity you seek in the Pacific Northwest. From serene and meandering bike paths to competitive cycling events; from lively outdoor concerts to diverse family activities; from an upscale outdoor shopping center to local boutique stores, Redmond is an unforgettable experience. You can also experience nearby wineries, dining for every taste, and luxury accommodations in Redmond's world-class hotels.

Redmond based companies are global technology leaders that are changing the world in which we live including software, aerospace, interactive media and electronics. From Microsoft and Amazon to Nintendo, Meta and Crowdstrike, these firms are developing the next technologies to advance the global economy from cloud computing, virtual reality, and smart grid to manned missions to Mars. These firms have proved the region can recruit and retain the technologically skilled talent pool for those companies interested in making Redmond home. And Redmond Town Center benefits from multiple Microsoft, Amazon and Volkswagen corporate offices located within steps from the retail core.

Fun and exciting events take place all year long in Redmond. Regional and neighborhood parks, outdoor movies and concerts, sports tournaments, theater performances, annual festivals, a Saturday Farmers' Market, and local arts highlight the long list of Redmond activities and events.

Redmond is centrally located between Seattle/Bellevue and the Sammamish River Valley.

Provided by [experiencedredmond.com](http://experiencedredmond.com) and [oneredmond.com](http://oneredmond.com)

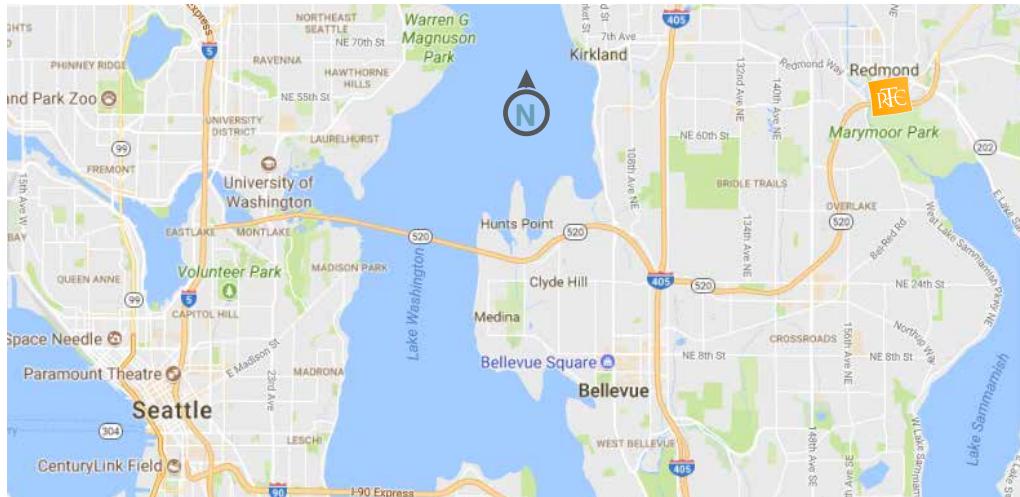

THE INFORMATION CONTAINED HEREIN HAS BEEN GIVEN TO US BY SOURCES WE DEEM RELIABLE, WE HAVE NO REASON TO DOUBT ITS ACCURACY, BUT WE DO NOT GUARANTEE IT. SITE PLANS ARE NOT TO SCALE AND ARE SUBJECT TO CHANGE. ALL INFORMATION SHOULD BE VERIFIED PRIOR TO PURCHASE OR LEASE.



## REDMOND TOWN CENTER HIGHLIGHTS



THE INFORMATION CONTAINED HEREIN HAS BEEN GIVEN TO US BY SOURCES WE DEEM RELIABLE, WE HAVE NO REASON TO DOUBT ITS ACCURACY, BUT WE DO NOT GUARANTEE IT. SITE PLANS ARE NOT TO SCALE AND ARE SUBJECT TO CHANGE. ALL INFORMATION SHOULD BE VERIFIED PRIOR TO PURCHASE OR LEASE.

**PROJECT**

Redmond Town Center is an open air lifestyle center and urban village featuring two levels of retail with 118 merchants, including 21 food service operators, 22 health and fitness providers and over 10 professional services. Three hotels are located on campus along with Microsoft, Amazon and Crowdstrike corporate offices.

**LOCATION**

7525 166th Ave NE  
Redmond, WA 98052

Located just off of SR-520 approximately 12 miles from Seattle, 8 miles NE of Bellevue and two miles from Microsoft's World Headquarters Campus and Meta. The Downtown Redmond Light Rail Station sits on the northern edge of the property providing access to Bellevue and Seattle (2026).

**TENTANTS INCLUDE**

EVEREVE, Gene Juarez Salon, Tanishq, Guitar Center, Daiso, Goldfish Swim, IKEA, Orangetheory Fitness, TITLE Boxing Club, iPic Theaters, Gap, ShareTea, Evereve, Froglegs Culinary, White House | Black Market, Zumiez, Bellevue Classical Ballet, Jashn, and more...

**DEMOGRAPHICS****POPULATION**

1 Mile	20,175
3 Mile	88,509
5 Mile	149,859

**91.4%**Age 25+  
Population  
Attended College\* Population within 1 Mile Radius, 2024  
ESRI Demographics**DAYTIME POPULATION**

1 Mile	27,497
3 Mile	107,450
5 Mile	181,663

**90.5%**Employed in  
White Collar  
Role\* Population within 1 Mile Radius, 2024  
ESRI Demographics**AVG HOUSEHOLD INCOME**

1 Mile	\$189,206
3 Mile	\$224,837
5 Mile	\$220,329

**\$267,828,274**Consumer Spending  
Apparel & Services\* 2024 Consumer Spending  
within 5 Mile Radius, ESRI Demographics**SHOPPER PROFILE****MEDIAN AGE:** 34.8**MARRIED:** 49.8%**LARGEST EMPLOYER:** Microsoft**UNEMPLOYMENT RATE:** 3.3% (JAN, 2025)**LARGEST POPULATION:** 25-54 (31.7%)**AVERAGE HOME VALUE****(3-mile radius):** \$1,453,446 (2024)

Strong migration rate

Average family size: 2.72 Children

## REDMOND TOWN CENTER RADIUS



**Redmond Town Center** is the closest shopping center to affluent residents and workers in Redmond and Sammamish.

THE INFORMATION CONTAINED HEREIN HAS BEEN GIVEN TO US BY SOURCES WE DEEM RELIABLE. WE HAVE NO REASON TO DOUBT ITS ACCURACY, BUT WE DO NOT GUARANTEE IT. SITE PLANS ARE NOT TO SCALE AND ARE SUBJECT TO CHANGE. ALL INFORMATION SHOULD BE VERIFIED PRIOR TO PURCHASE OR LEASE.

## REDMOND TOWN CENTER AERIAL



DOWNTOWN REDMOND  
LIGHT RAIL STATION



BEAR CREEK PLAZA



THE INFORMATION CONTAINED HEREIN HAS BEEN GIVEN TO US BY SOURCES WE DEEM RELIABLE, WE HAVE NO REASON TO DOUBT ITS ACCURACY, BUT WE DO NOT GUARANTEE IT. SITE PLANS ARE NOT TO SCALE AND ARE SUBJECT TO CHANGE. ALL INFORMATION SHOULD BE VERIFIED PRIOR TO PURCHASE OR LEASE.



---

## REDMOND TOWN CENTER DIRECTORY

---



THE INFORMATION CONTAINED HEREIN HAS BEEN GIVEN TO US BY SOURCES WE DEEM RELIABLE, WE HAVE NO REASON TO DOUBT ITS ACCURACY, BUT WE DO NOT GUARANTEE IT. SITE PLANS ARE NOT TO SCALE AND ARE SUBJECT TO CHANGE. ALL INFORMATION SHOULD BE VERIFIED PRIOR TO PURCHASE OR LEASE.

## REDMOND TOWN CENTER MAIN LEVEL TENANTS BY BUILDING

### BUILDING A

SUITE	SQ.FT.	TENANT
A108	11,381	Flatstick Pub
A112	3,054	Pike Street Labs
A116	1,339	Quinn & Associates
A120	2,060	Premier Periodontics
A135	5,587	Redmond Signature Dentistry

### BUILDING B

SUITE	SQ.FT.	TENANT
B101	1,867	VIO Med Spa
B103	4,573	K-Street BBQ
B105	4,145	Brick & Mortar Books
B110/115	9,043	Gap/Gap Kids
B125	3,927	Evereve
B135	1,080	The Lash Lounge
B140	575	AVAILABLE

### BUILDING C

SUITE	SQ.FT.	TENANT
C105	1,520	Starbucks
C110	1,485	Sama Wine Cellars
C115	1,971	Utopia <b>AVAILABLE</b> <i>(Do not disturb tenant)</i>
C120	3,765	Soma Intimates
C125	3,491	Chico's
C135	5,517	Hobby Town
C137	5,375	Fidelity Investments
C140	723	Shawarma Time

### BUILDING D

SUITE	SQ.FT.	TENANT
D105	3,677	Orangetheory Fitness
D110	2,912	Zio Sal
D120	3,167	AT&T
D130	2,727	Eastside Dog
D135	1,124	Colors of Redmond
D140	3,496	Hand & Stone
		Massage & Facial Spa
D142	1,337	Lani's Tailor & Atelier
D145	1,824	Hotworx

### BUILDING E

SUITE	SQ.FT.	TENANT
E100	316	Midnight Cookie
E105	8,500	Goldfish Swim School
E110	2,573	The French Bakery
E115	7,957	Daiso
E120	2,813	Bath and Body Works
E122	2,880	White House   Black Market
E130	1,211	<b>Lease Pending</b>
E135	1,201	francesca's <b>AVAILABLE</b>
E140	1,391	StretchLab
E145	4,149	John L. Scott
E150	4,229	Lenscrafters
E155	9,568	Gene Juarez
E160	6,687	Kinwell
E165	2,737	Pickles Playland

### BUILDING F

SUITE	SQ.FT.	TENANT
F105	1,185	Fuego
F110	822	<b>AVAILABLE</b>
F112	1,487	Te-Hand Roll Bar
F115	3,535	Supreme Dumplings
F120	1,000	ComeBuyTea
F122	929	<b>AVAILABLE</b>
F126	2,201	Kizuki Ramen
F130	1,264	Sharetea
F133	2,230	T-Mobile
F135	4,863	Ducati <b>AVAILABLE 07/01/2026</b>
F140	2,985	Ikea
F142	2,740	Jashn
F145	699	Creperie de Paris
F150	2,010	Uncle's Games
F155/160	3,812	Tanishq Jewelry

### BUILDING I

SUITE	SQ.FT.	TENANT
II05	8,167	Evergreen Health
II15	1,282	Management Office
II20	1,573	Kitanda
II23	1,209	Cold Stone Creamery
II25	1,654	United Studios of Self Defense Redmond

SUITE	SQ.FT.	TENANT
II30	1,637	Paint Away!
II35	8,174	Brightmont Academy
II45	1,022	Pony Express Redmond
II47	2,074	Just Poke





THE INFORMATION CONTAINED HEREIN HAS BEEN GIVEN TO US BY SOURCES WE DEEM RELIABLE, WE HAVE NO REASON TO DOUBT ITS ACCURACY, BUT WE DO NOT GUARANTEE IT. SITE PLANS ARE NOT TO SCALE AND ARE SUBJECT TO CHANGE. ALL INFORMATION SHOULD BE VERIFIED PRIOR TO PURCHASE OR LEASE.

## REDMOND TOWN CENTER MAIN LEVEL



DOWNTOWN REDMOND  
LIGHT RAIL STATION

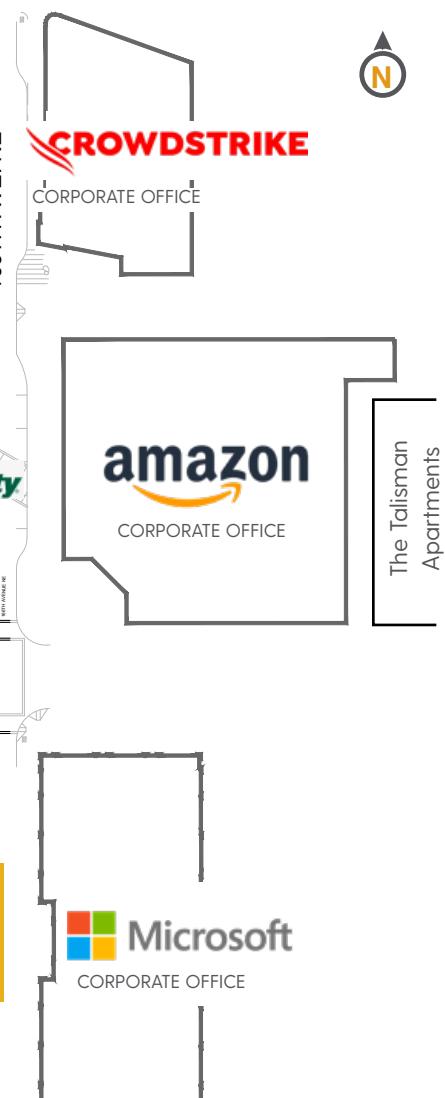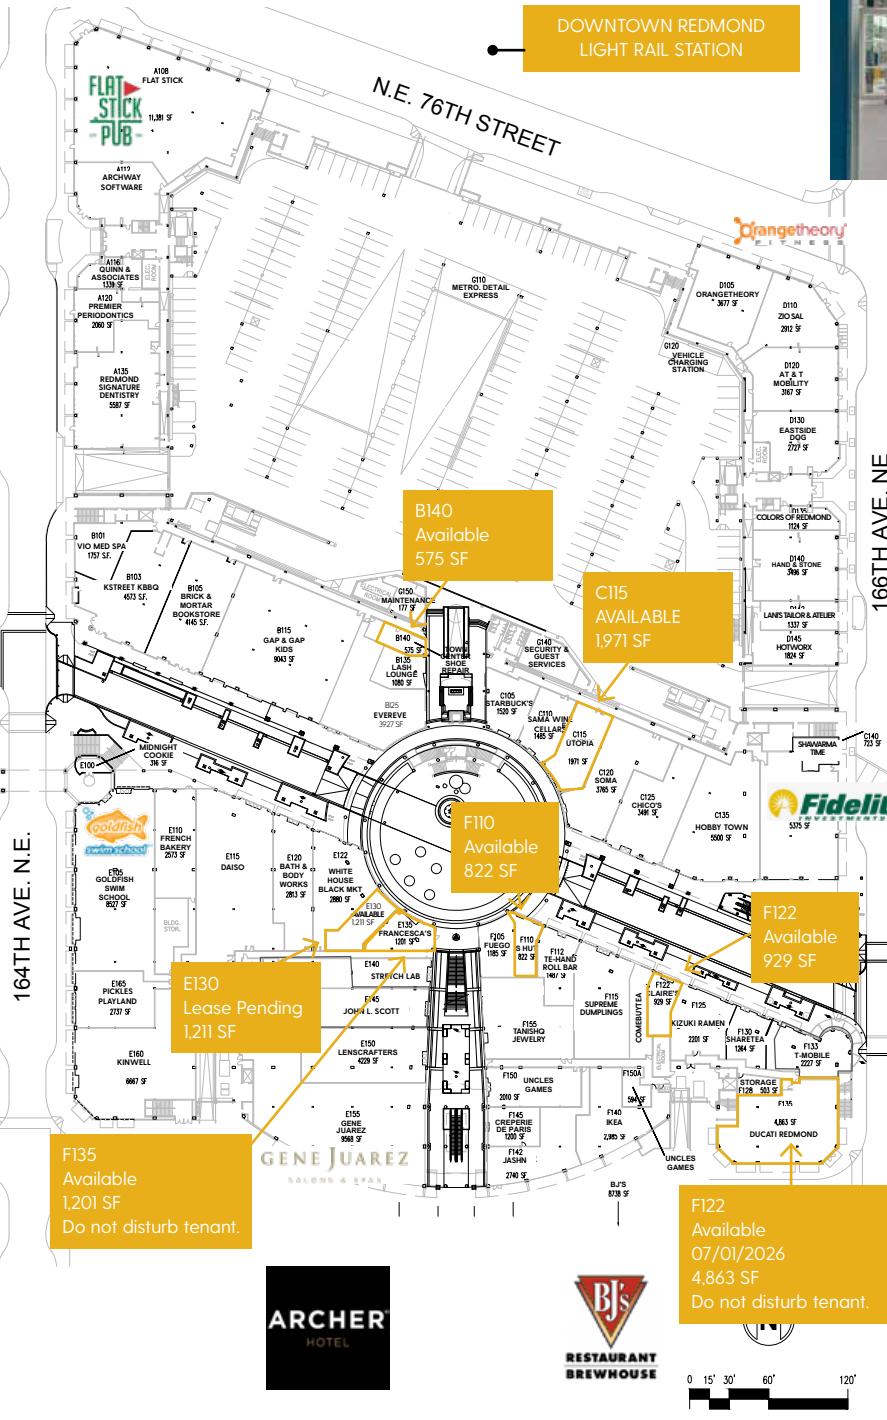

THE INFORMATION CONTAINED HEREIN HAS BEEN GIVEN TO US BY SOURCES WE DEEM RELIABLE, WE HAVE NO REASON TO DOUBT ITS ACCURACY, BUT WE DO NOT GUARANTEE IT. SITE PLANS ARE NOT TO SCALE AND ARE SUBJECT TO CHANGE. ALL INFORMATION SHOULD BE VERIFIED PRIOR TO PURCHASE OR LEASE.

## REDMOND TOWN CENTER UPPER LEVEL TENANTS BY BUILDING



### BUILDING B

SUITE	SQ.FT.
B205	15,393
B220	1,870
B225	2,082
B230	740
B233	807
B240	2,022

#### TENANT

Guitar Center  
Kumon of Redmond  
Thai Ginger  
FIT4MOM  
**AVAILABLE**  
FrogLegs Culinary

### BUILDING C

SUITE	SQ.FT.
C205	3,706
C220	1,813
C225	2,937
C230	2,730
C235	3,203
C237	2,394
C245	3,051
C250	3,016

#### TENANT

The Original Pancake House  
Optix Eyewear  
Zumiez  
Dong Ting Chun  
**AVAILABLE**  
Asante Salon - Aveda  
YogaSix  
CycleBar

### BUILDING D

SUITE	SQ.FT.	TENANT
D210	5,257	Windermere
D215	6,612	FCS Group
D220	1,924	Advantage Physical Therapy
D230	3,269	<b>LEASE PENDING</b>
D240	3,351	Trammell Crow Residential

### BUILDING E

SUITE	SQ.FT.	TENANT
E200	38,858	iPic Theaters & Salt Lounge
E220	1,423	GripWerx Simulation Racing
E225	1,456	SkinLuxe
E230	2,246	Pinkabella Cupcakes
E245	1,059	Getty Jewellers
E252	3,002	4 Dreams Escape
E255	6,800	Fuji Steakhouse


### BUILDING F

SUITE	SQ.FT.	TENANT
F210	7,731	Matts' Rotisserie & Oyster Lounge
F225	743	Studio Nails
F235	3,551	Kids Magic Lab
F250	3,410	SecondStory Repertory
F252	2,297	Bellevue Classical Ballet
F255	2,655	TITLE Boxing Club
F260	7,002	Town Center Dentistry



THE INFORMATION CONTAINED HEREIN HAS BEEN GIVEN TO US BY SOURCES WE DEEM RELIABLE, WE HAVE NO REASON TO DOUBT ITS ACCURACY, BUT WE DO NOT GUARANTEE IT. SITE PLANS ARE NOT TO SCALE AND ARE SUBJECT TO CHANGE. ALL INFORMATION SHOULD BE VERIFIED PRIOR TO PURCHASE OR LEASE.


## REDMOND TOWN CENTER UPPER LEVEL

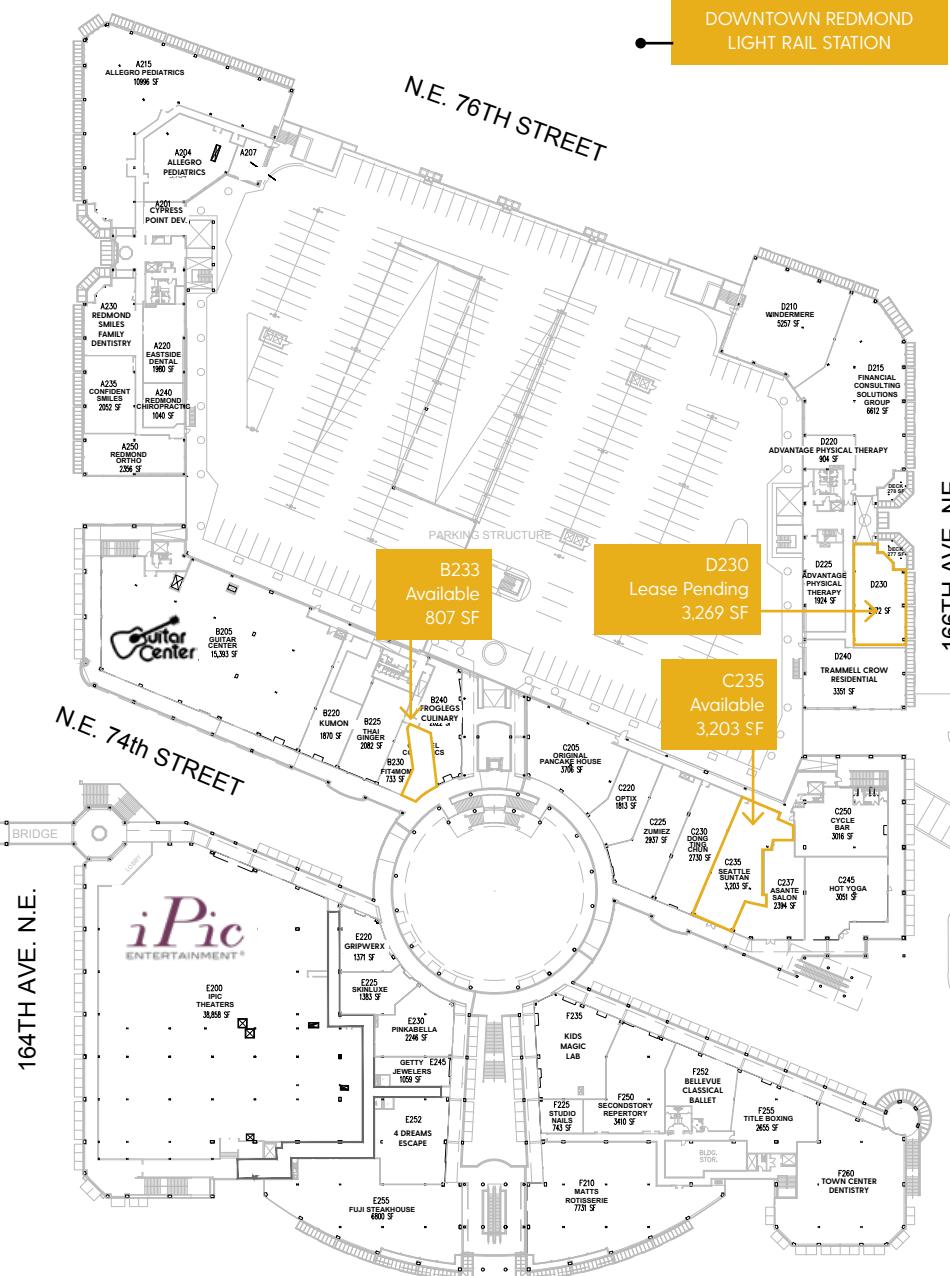

**SOUNDTRANSIT**  
DOWNTOWN REDMOND  
LIGHT RAIL STATION



The Talisman  
Apartments

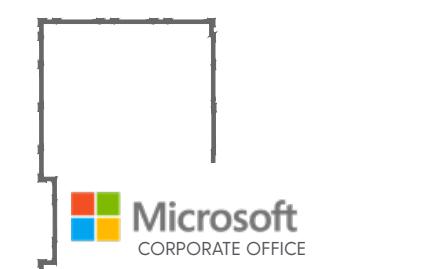

THE INFORMATION CONTAINED HEREIN HAS BEEN GIVEN TO US BY SOURCES WE DEEM RELIABLE, WE HAVE NO REASON TO DOUBT ITS ACCURACY, BUT WE DO NOT GUARANTEE IT. SITE PLANS ARE NOT TO SCALE AND ARE SUBJECT TO CHANGE. ALL INFORMATION SHOULD BE VERIFIED PRIOR TO PURCHASE OR LEASE.

## REDMOND TOWN CENTER FOOT TRAFFIC

With Microsoft, Amazon and Volkswagen Corporate Offices surrounding the center, Redmond Town Center enjoys a steady flow of professionals seeking dining, shopping, and services throughout the day and into the evening. Nearby hotels, including the Archer Hotel, Marriott Hotel, and Marriott Residence Inn, bring additional business travelers and tourists to the area. The Sound Transit Downtown Redmond Light Rail Station, located just north of the property, boosts accessibility and foot traffic, connecting the center to the greater Seattle area. With all these key destinations within one block, Redmond Town Center is perfectly positioned as a thriving retail hub with access to a diverse and affluent customer base.



THE INFORMATION CONTAINED HEREIN HAS BEEN GIVEN TO US BY SOURCES WE DEEM RELIABLE, WE HAVE NO REASON TO DOUBT ITS ACCURACY, BUT WE DO NOT GUARANTEE IT. SITE PLANS ARE NOT TO SCALE AND ARE SUBJECT TO CHANGE. ALL INFORMATION SHOULD BE VERIFIED PRIOR TO PURCHASE OR LEASE.



---

## REDMOND TOWN CENTER EVENTS

---

Engaging Community Events take place all year long in Redmond bringing a myriad of local and out of town visitors. Regional and neighborhood parks, concerts, sports tournaments, theater performances, annual festivals, and local arts highlight the long list of Redmond activities and events.



---

**REDMOND TOWN CENTER** RETAIL LEASING

---

For more information or a tour of available space, call 425.455.0500.

**Alex Vlaski**  
alexv@jshproperties.com

**Jacob Morgan**  
jacobm@jshproperties.com

**Aaron Bennett**  
aaronb@jshproperties.com